


**REVISION A:**  
Tree survey added, minor amendment to key plan  
HNA/07-08-2008


**PROJECT TITLE**  
Land at former Garlands Hospital  
Cumwhinton Drive  
CARLISLE

**DRAWING TITLE**  
Parcel B:  
Pine Lodge and Inglewood

SCALE  NOT TO SCALE	DATE APRIL 2008	CHECKED				
	DRAWN HNA	DATE				
PROJECT No.  4491			4	0	8	A

**VINCENT AND GORBING**  
**CHARTERED ARCHITECTS AND TOWN PLANNERS**  
STERLING COURT NORTON ROAD STEVENAGE HERTS  
TELEPHONE: 01438 316331 FAX: 01438 722035



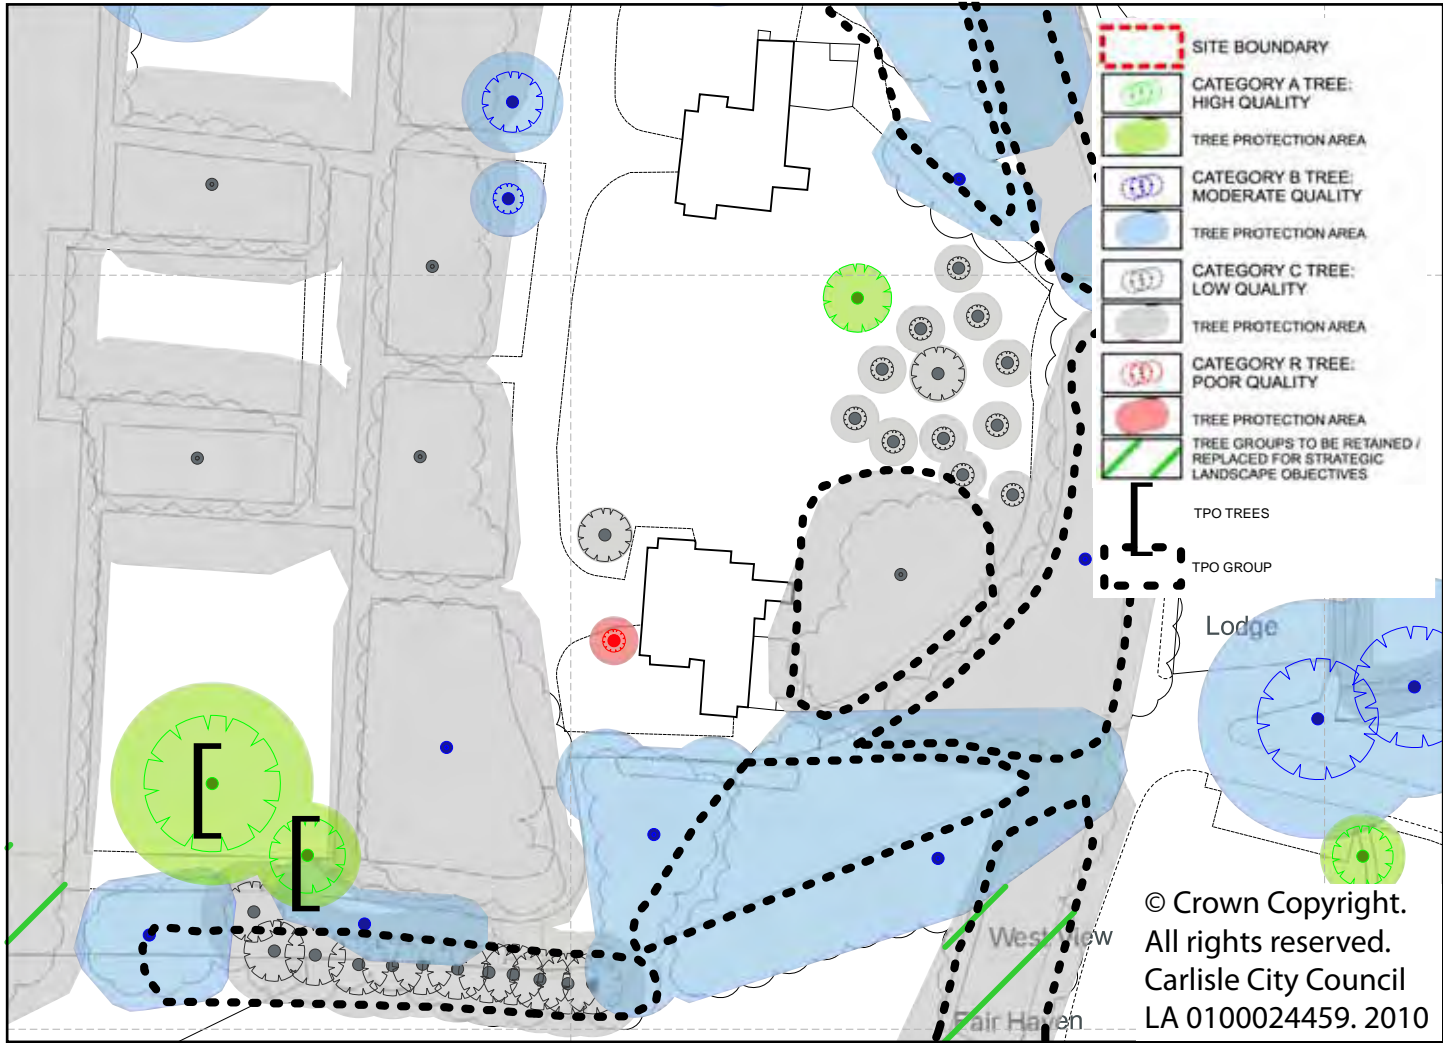

**REVISION A:**  
Tree survey added, minor amendment to key plan  
HNA/07-08-2008

**PROJECT TITLE**  
Land at former Garlands Hospital  
Cumwhinton Drive  
CARLISLE

**DRAWING TITLE**  
Parcel C (part):  
Westmorland House

SCALE	DATE	CHECKED
NOT TO SCALE	APRIL 2008	
	DRAWN	DATE
	HNA	



**PROJECT No.**  
4491

**N**

**409A**

**VINCENT AND GORBING**  
CHARTERED ARCHITECTS AND TOWN PLANNERS  
STERLING COURT NORTON ROAD STEVENAGE HERTS  
TELEPHONE: 01438 316331 FAX:01438 722035



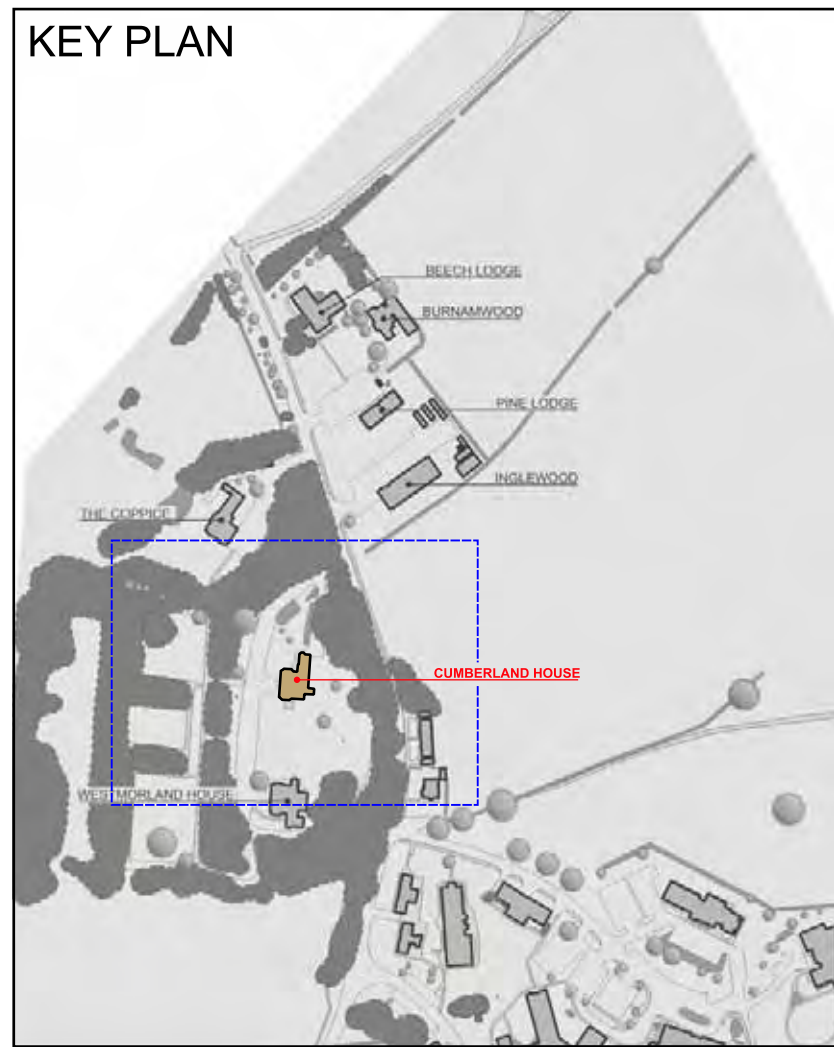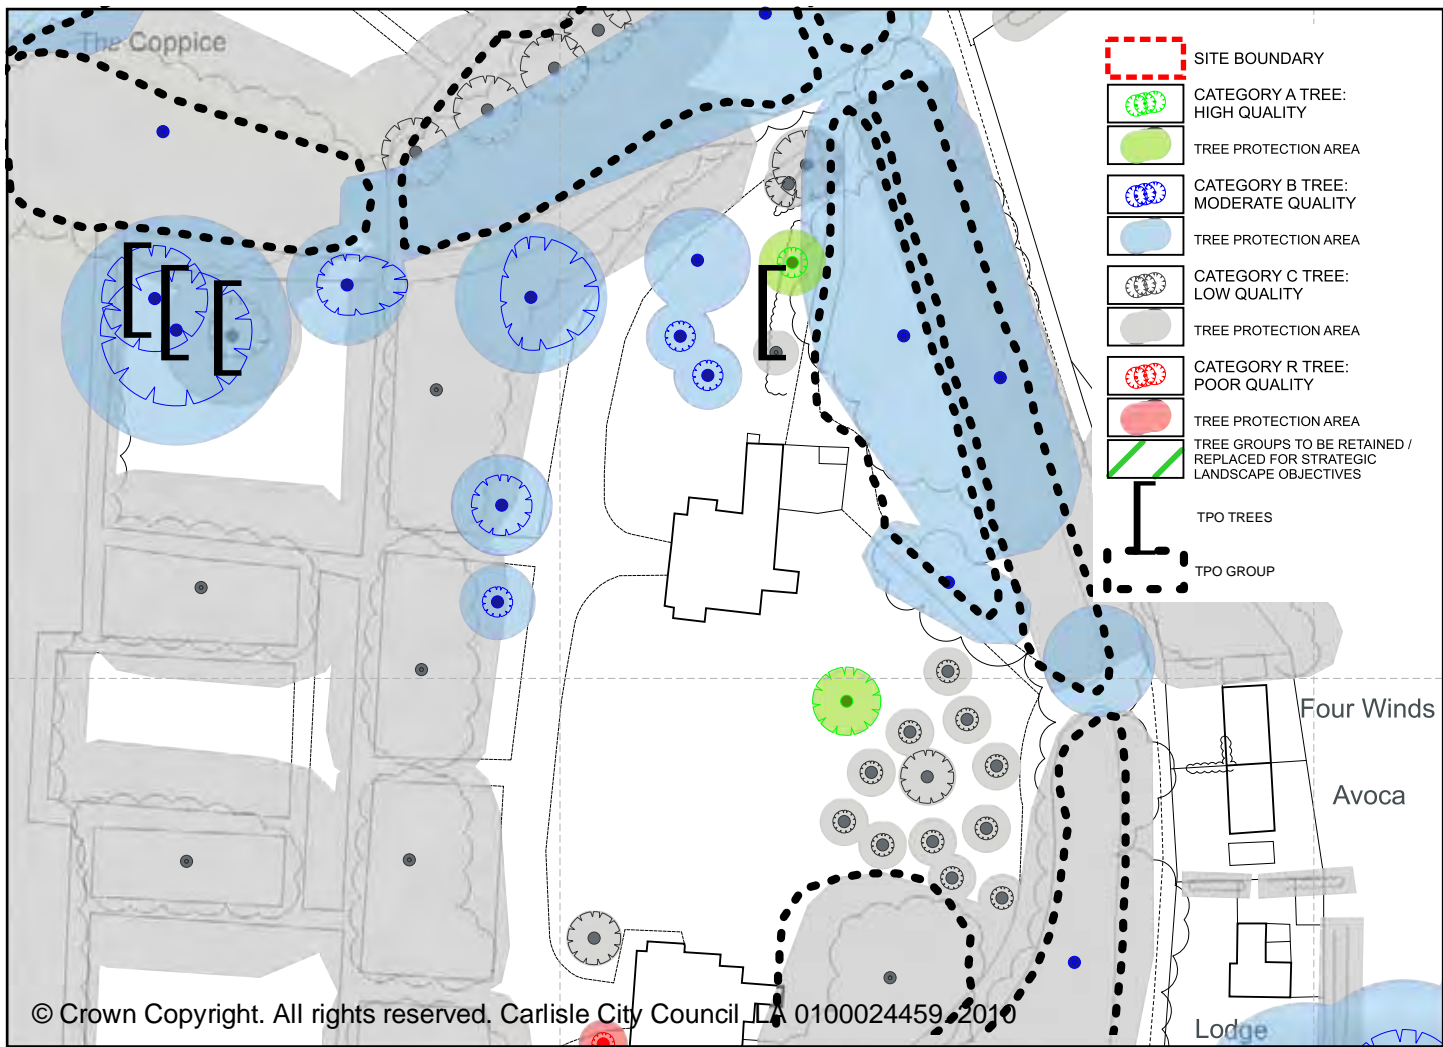

**REVISION A:**  
Tree survey added, minor amendment to key plan  
HNA/07-08-2008

**PROJECT TITLE**  
Land at former Garlands Hospital  
Cumwhinton Drive  
CARLISLE

**DRAWING TITLE**  
Parcel C (part):  
Cumberland House

SCALE	DATE	CHECKED
NOT TO SCALE	APRIL 2008	
	DRAWN	DATE
	HNA	



**PROJECT No.**  
4491

**North Arrow**  
N

**4 1 0 A**

**VINCENT AND GORBING**  
CHARTERED ARCHITECTS AND TOWN PLANNERS  
STERLING COURT NORTON ROAD STEVENAGE HERTS  
TELEPHONE: 01438 316331 FAX:01438 722035



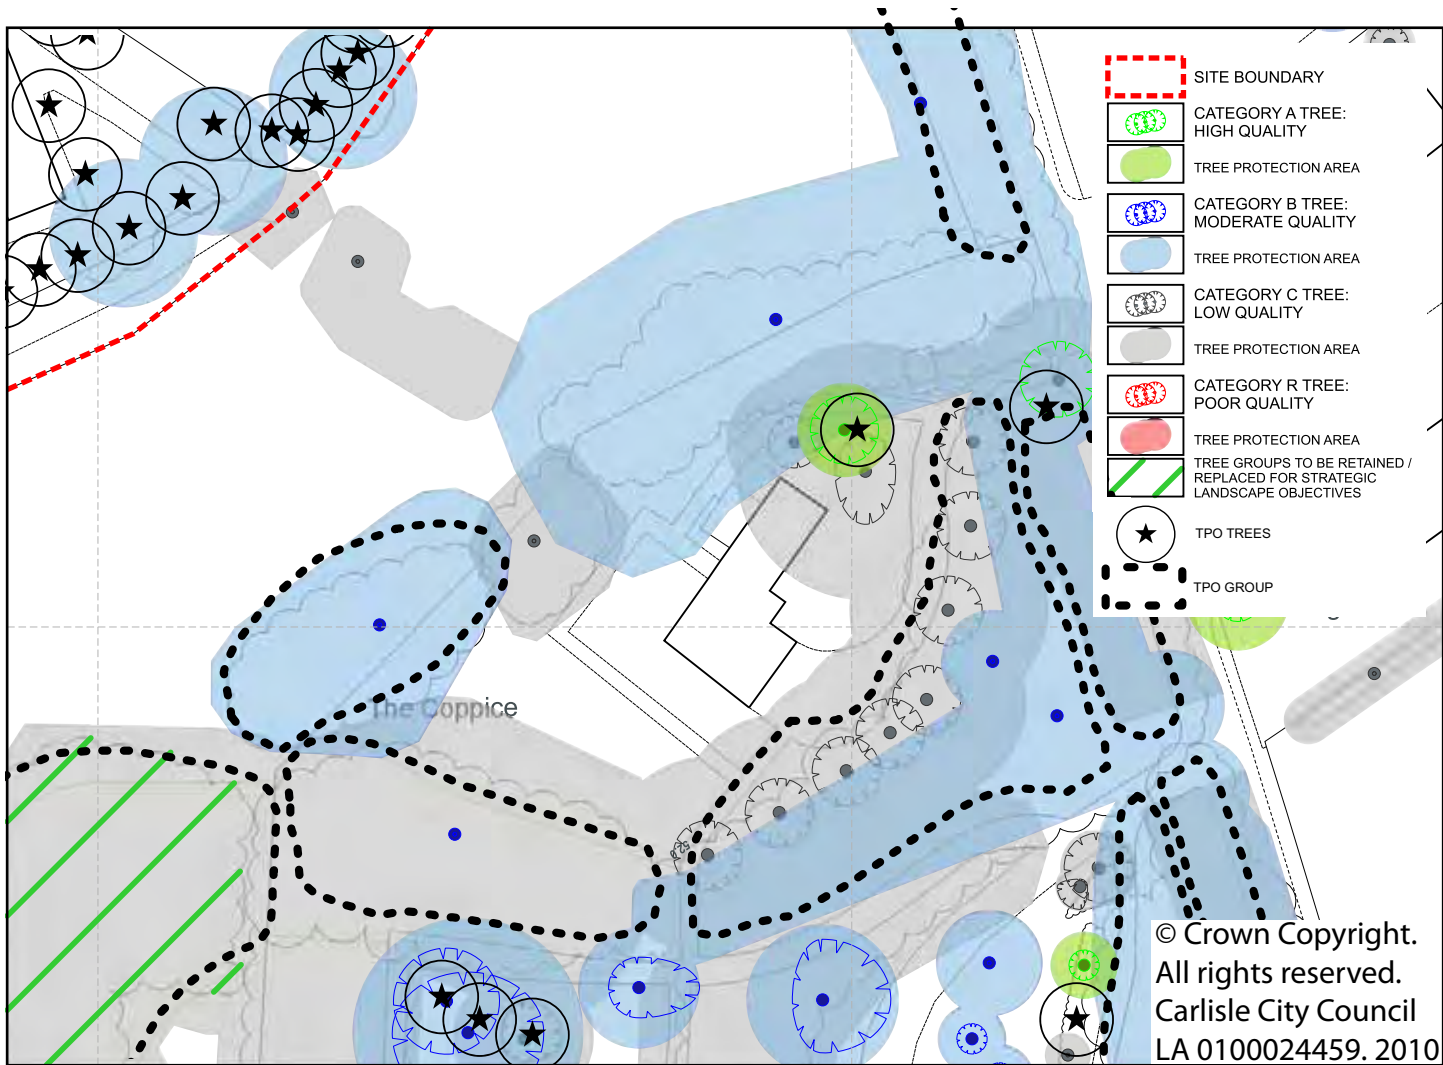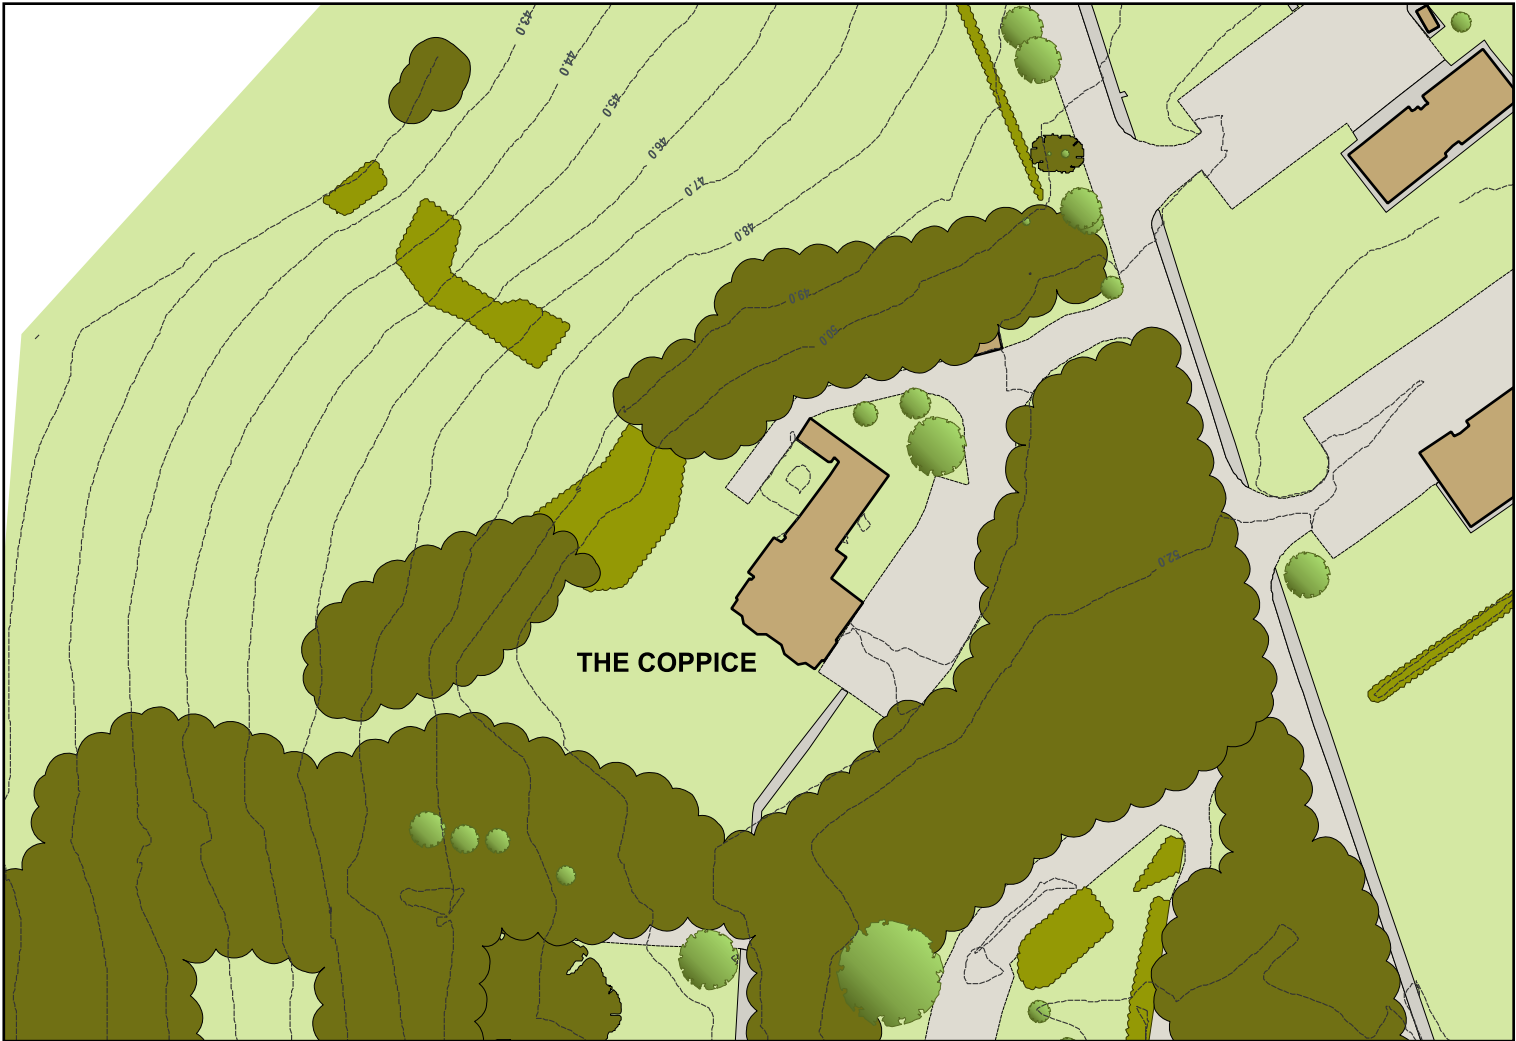

**REVISION A:**  
Tree survey added, minor amendment to key plan  
HNA/07-08-2008

**PROJECT TITLE**  
Land at former Garlands Hospital  
Cumwhinton Drive  
CARLISLE

**DRAWING TITLE**  
Parcel C (part):  
The Coppice

SCALE	DATE	CHECKED
NOT TO SCALE	APRIL 2008	
	DRAWN	DATE
	HNA	


**PROJECT No.**  
4491

**North Arrow**  
N

**4 1 1 A**

**VINCENT AND GORBING**  
CHARTERED ARCHITECTS AND TOWN PLANNERS  
STERLING COURT NORTON ROAD STEVENAGE HERTS  
TELEPHONE: 01438 316331 FAX:01438 722035



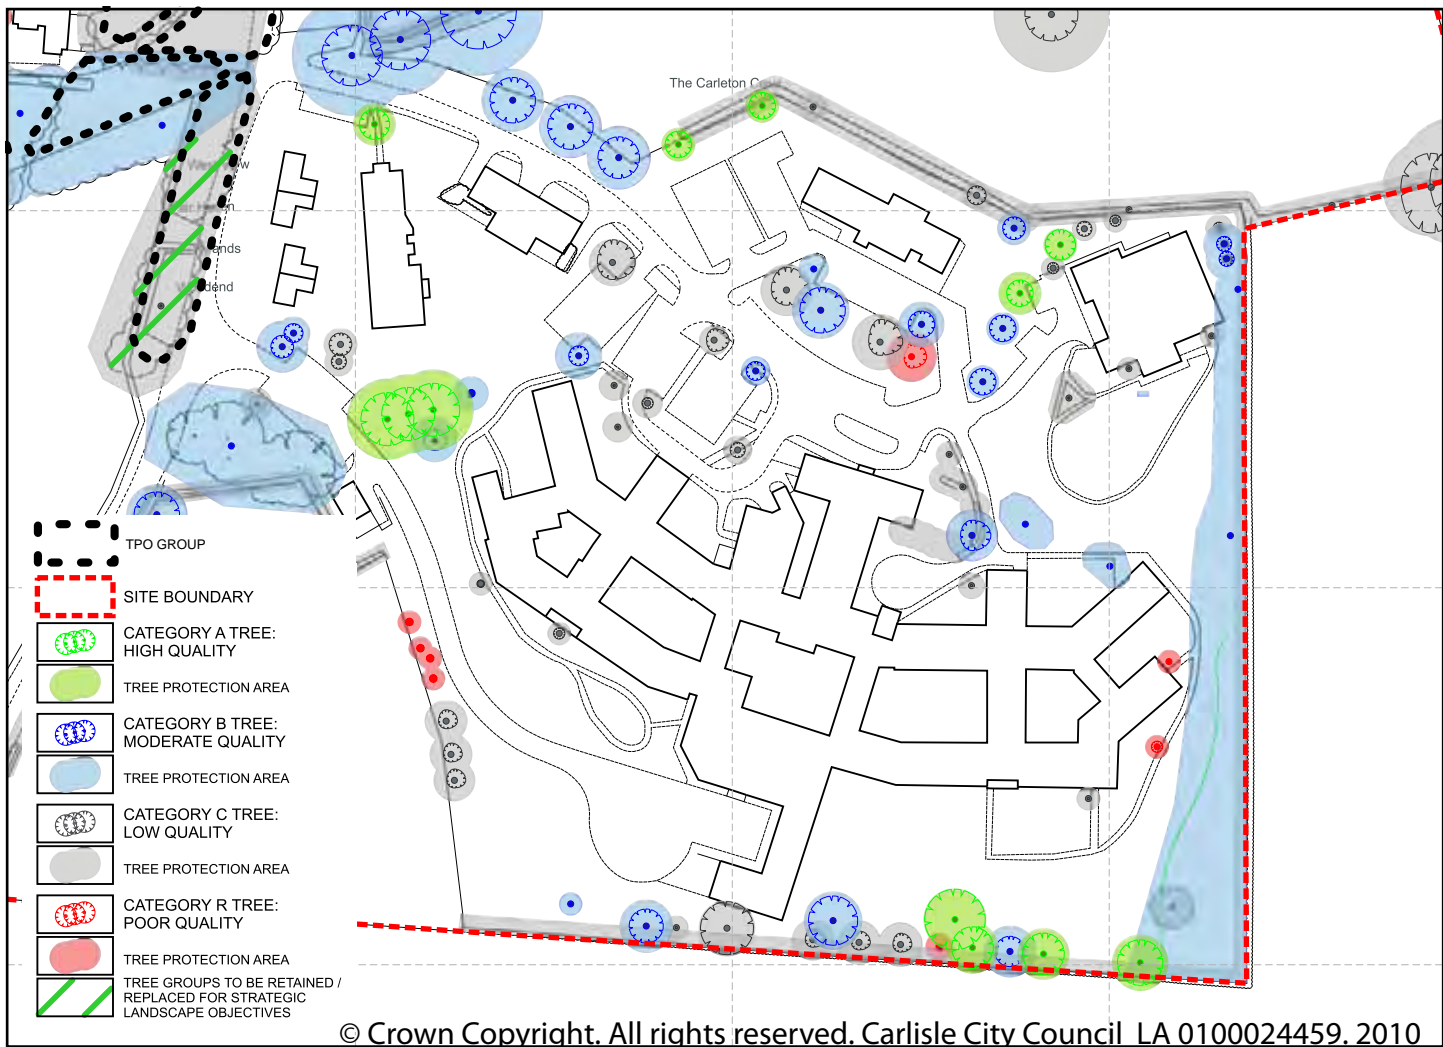

**REVISION A:**  
Tree survey added, minor amendment to key plan  
HNA/07-08-2008

**PROJECT TITLE**  
Land at former Garlands Hospital  
Cumwhinton Drive  
CARLISLE

**DRAWING TITLE**  
Parcel D:  
The Carleton Clinic

SCALE <b>NOT TO SCALE</b>	DATE APRIL 2008	CHECKED
	DRAWN HNA	DATE
PROJECT No.		
<b>4491</b>	<b>N</b>	<b>4 1 2 A</b>

**VINCENT AND GORBING**  
**CHARTERED ARCHITECTS AND TOWN PLANNERS**  
STERLING COURT NORTON ROAD STEVENAGE HERTS  
TELEPHONE: 01438 316331 FAX:01438 722035




# Short Term Development Strategy 2010-2016

Scale: 1:3,000

Drawing 413 B

## Legend

-  Playing Fields
-  Trust Owned Land
-  Footpath Corridors and Amenity Areas
-  Heathcare Estate
-  No Proposals
-  Landscape Zone For Barrier And Planting
-  Primary Residential
-  Existing Residential
-  Tree Belt

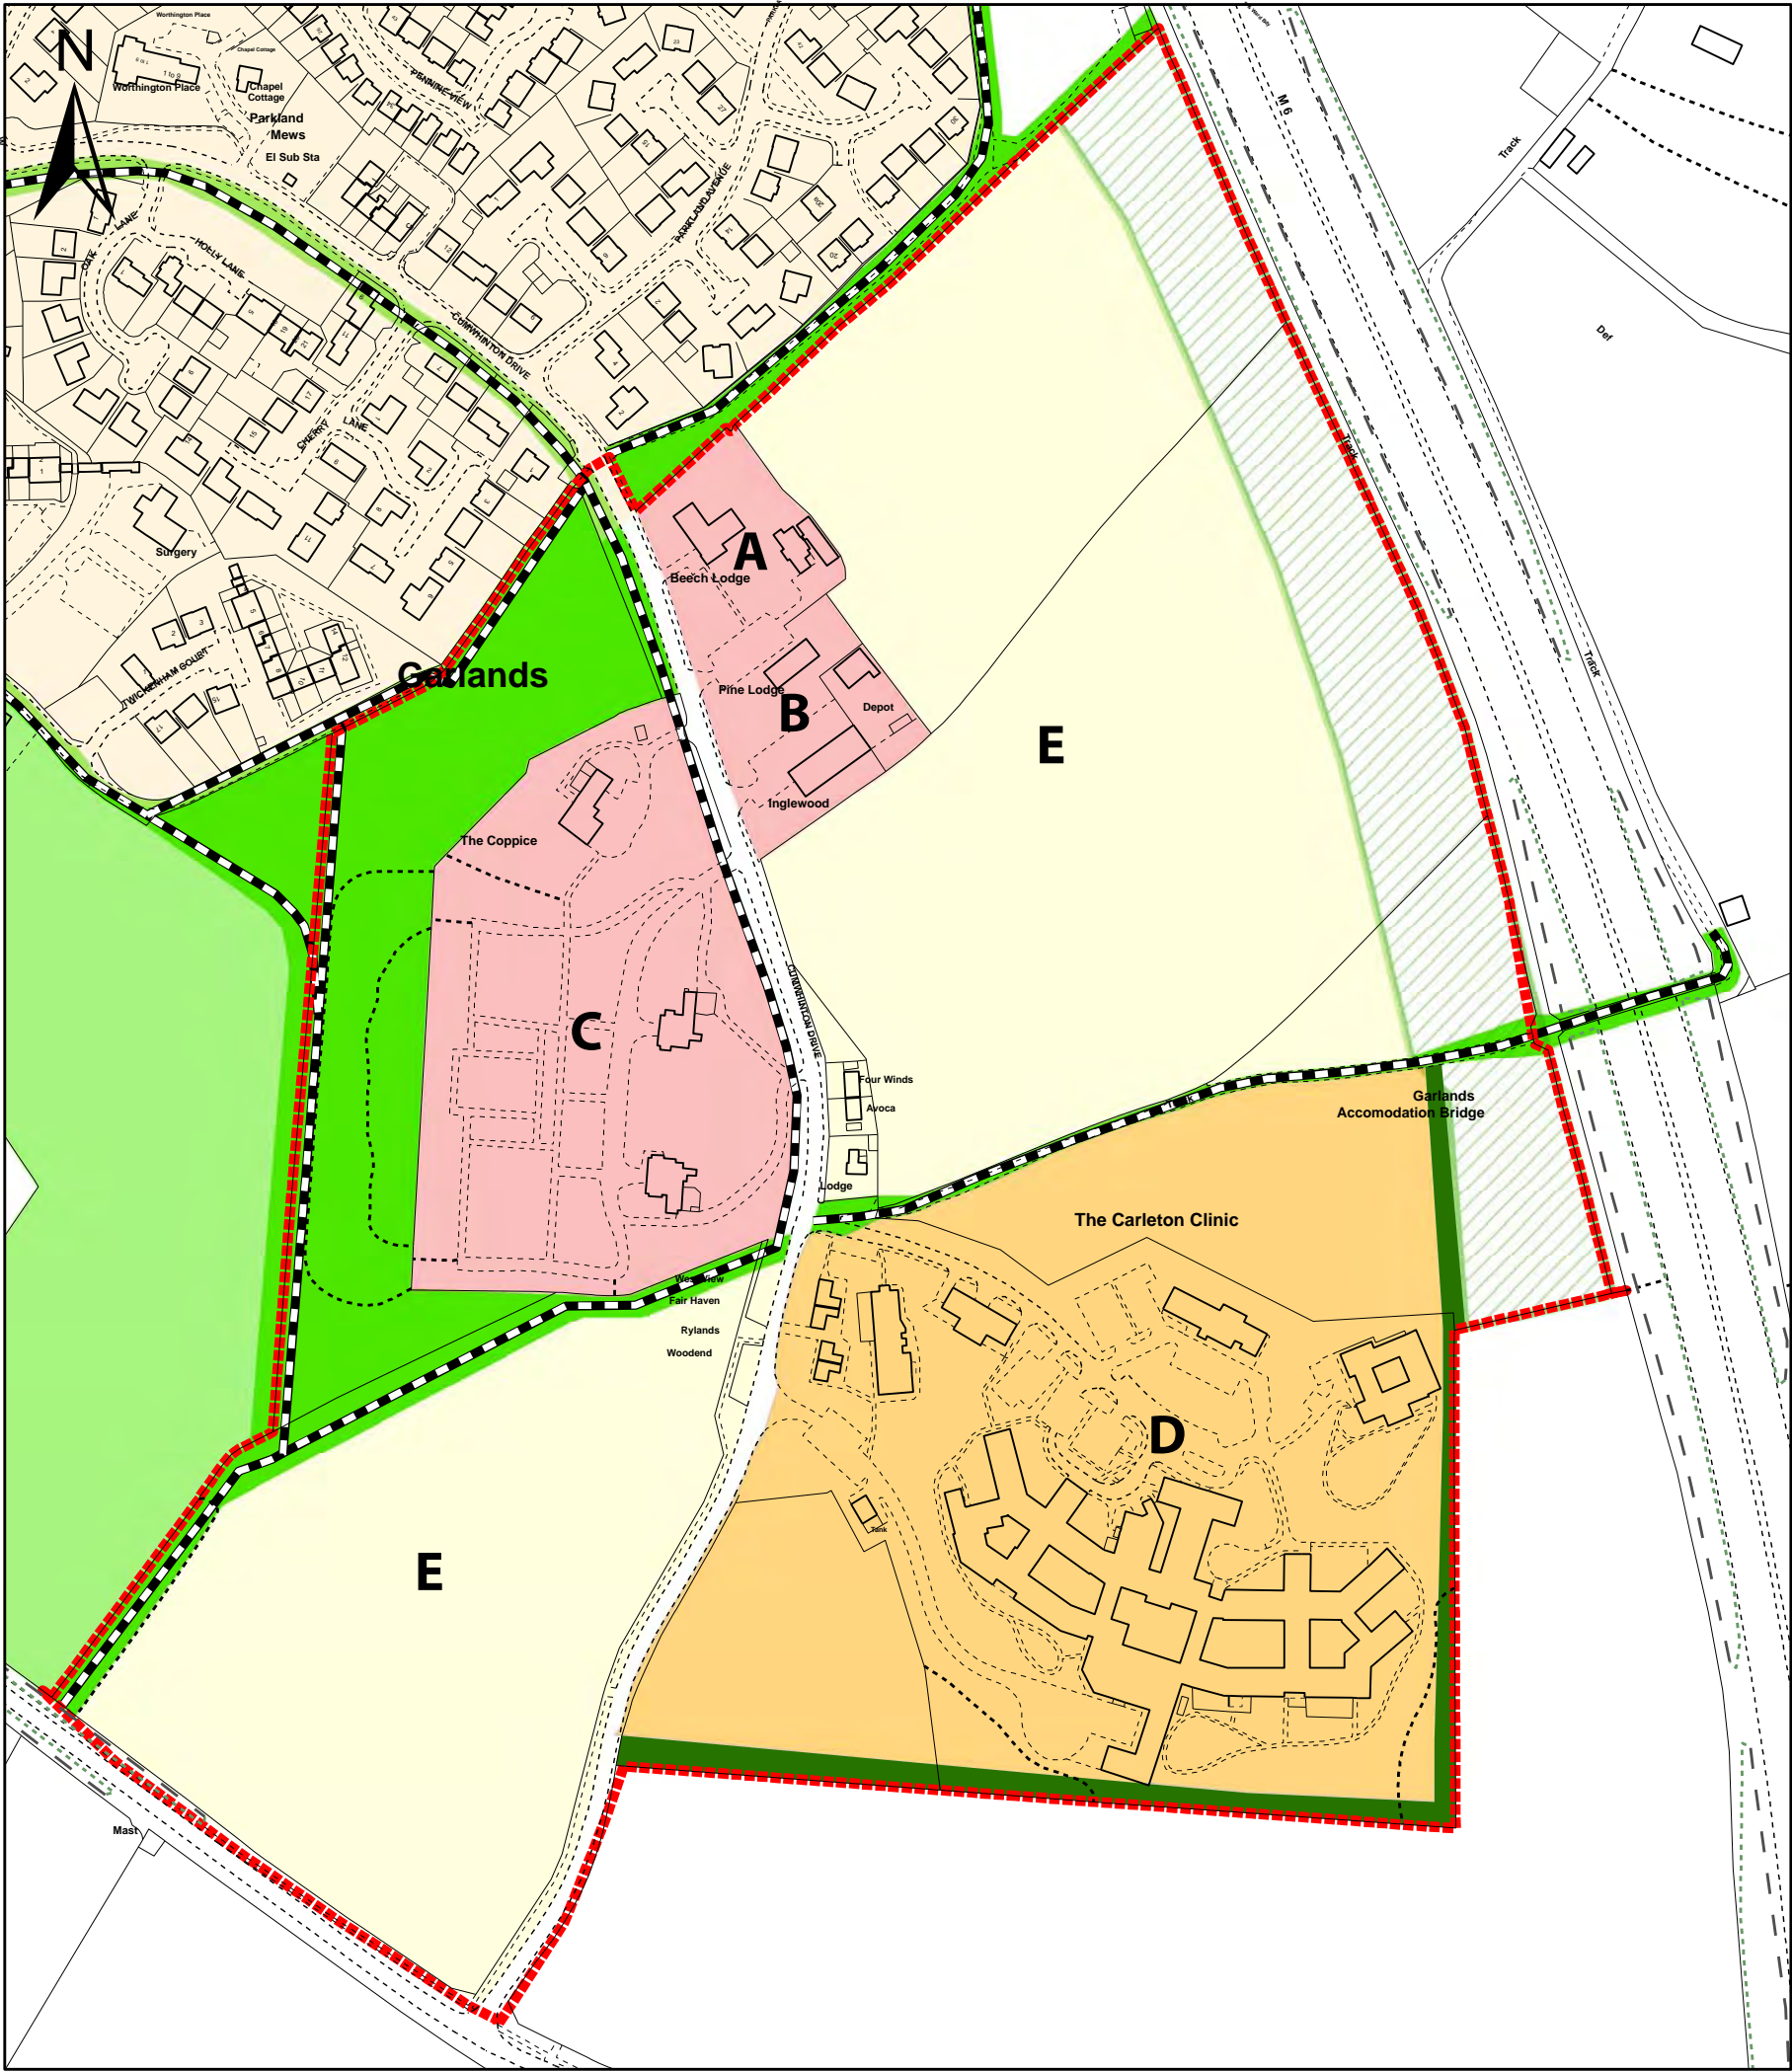

**CARLISLE**  
CITY COUNCIL



[www.carlisle.gov.uk](http://www.carlisle.gov.uk)

This map is reproduced from Ordnance Survey material with the permission of Ordnance Survey on behalf of the Controller of Her Majesty's Stationary Office © Crown Copyright. Unauthorised reproduction infringes Crown Copyright and may lead to prosecution or civil proceedings. Carlisle City Council LA 0100024459. 2010.

Civic Centre, Rickergate, Carlisle, CA3 8QG