


**THE COUNCIL OF THE CITY OF CARLISLE  
(OFF STREET PARKING PLACES) (CONSOLIDATION AND MINOR  
AMENDMENT VARIATION PAY BY TELEPHONE) ORDER 2012  
(VARIATION NO 5: SANDS CENTRE REDEVELOPMENT) ORDER 2023**

The Council of the City of Carlisle (also known as the City Council of Carlisle) (hereinafter referred to as "the Council") in exercise of the powers under Sections 32 and 35 of the Road Traffic Regulation Act 1984 and of part IV of Schedule 9 to the Act and under Part 6 and Schedules 8 & 9 of the Traffic Management Act 2004 ("the Acts") and of all other enabling powers and with the consent of the Council of the County of Cumbria given under Section 39(3) of the Road Traffic Regulation Act and after consultation with the Chief Officer of Police in accordance with Part III of Schedule 9 to the Road Traffic Regulation Act hereby makes the following Order.


1. The Council of the City of Carlisle (Off Street Parking Places) (Consolidation and Minor Amendment Variation Pay by Telephone) Order 2012 ("the Order") (as amended) is hereby further amended as follows:
2. In Schedule 3 at "Off Street Pay and Display Parking Places' the area of the Sands Car Park is amended by removing the plan of the Sands Car Park and inserting the new plan annexed hereto and marked Plan 'S' in its stead and showing the extent by red edging.
3. In Schedule 9 of the Order the number of spaces for the Car Park listed below is amended as follows:  
  
Sands Car Park  
  
Existing Number of Spaces: 120  
  
Proposed Number of Spaces with effect from 23 January 2023: Up to 200 spaces
4. This Order shall come into operation on 23 January 2023 and may be cited as "The Council of the City of Carlisle (Off Street Parking Places) (Consolidation and Minor Amendment Variation Pay by Telephone) Order 2012 (Variation No 5: Sands Centre Redevelopment) Order 2023.

GIVEN under the Common Seal of the City Council of Carlisle the <sup>19<sup>th</sup></sup> day of <sup>January</sup> 2023

Executed as a Deed by affixing )  
the Common Seal of **THE** )  
**CITY COUNCIL OF CARLISLE** )  
in the presence of: )

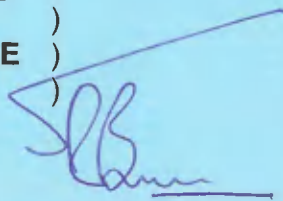

~~Corporate Director of Governance and Regulatory Services / Head of  
Legal and Democratic Services / Lead Senior Lawyer - Environment and Regulatory~~

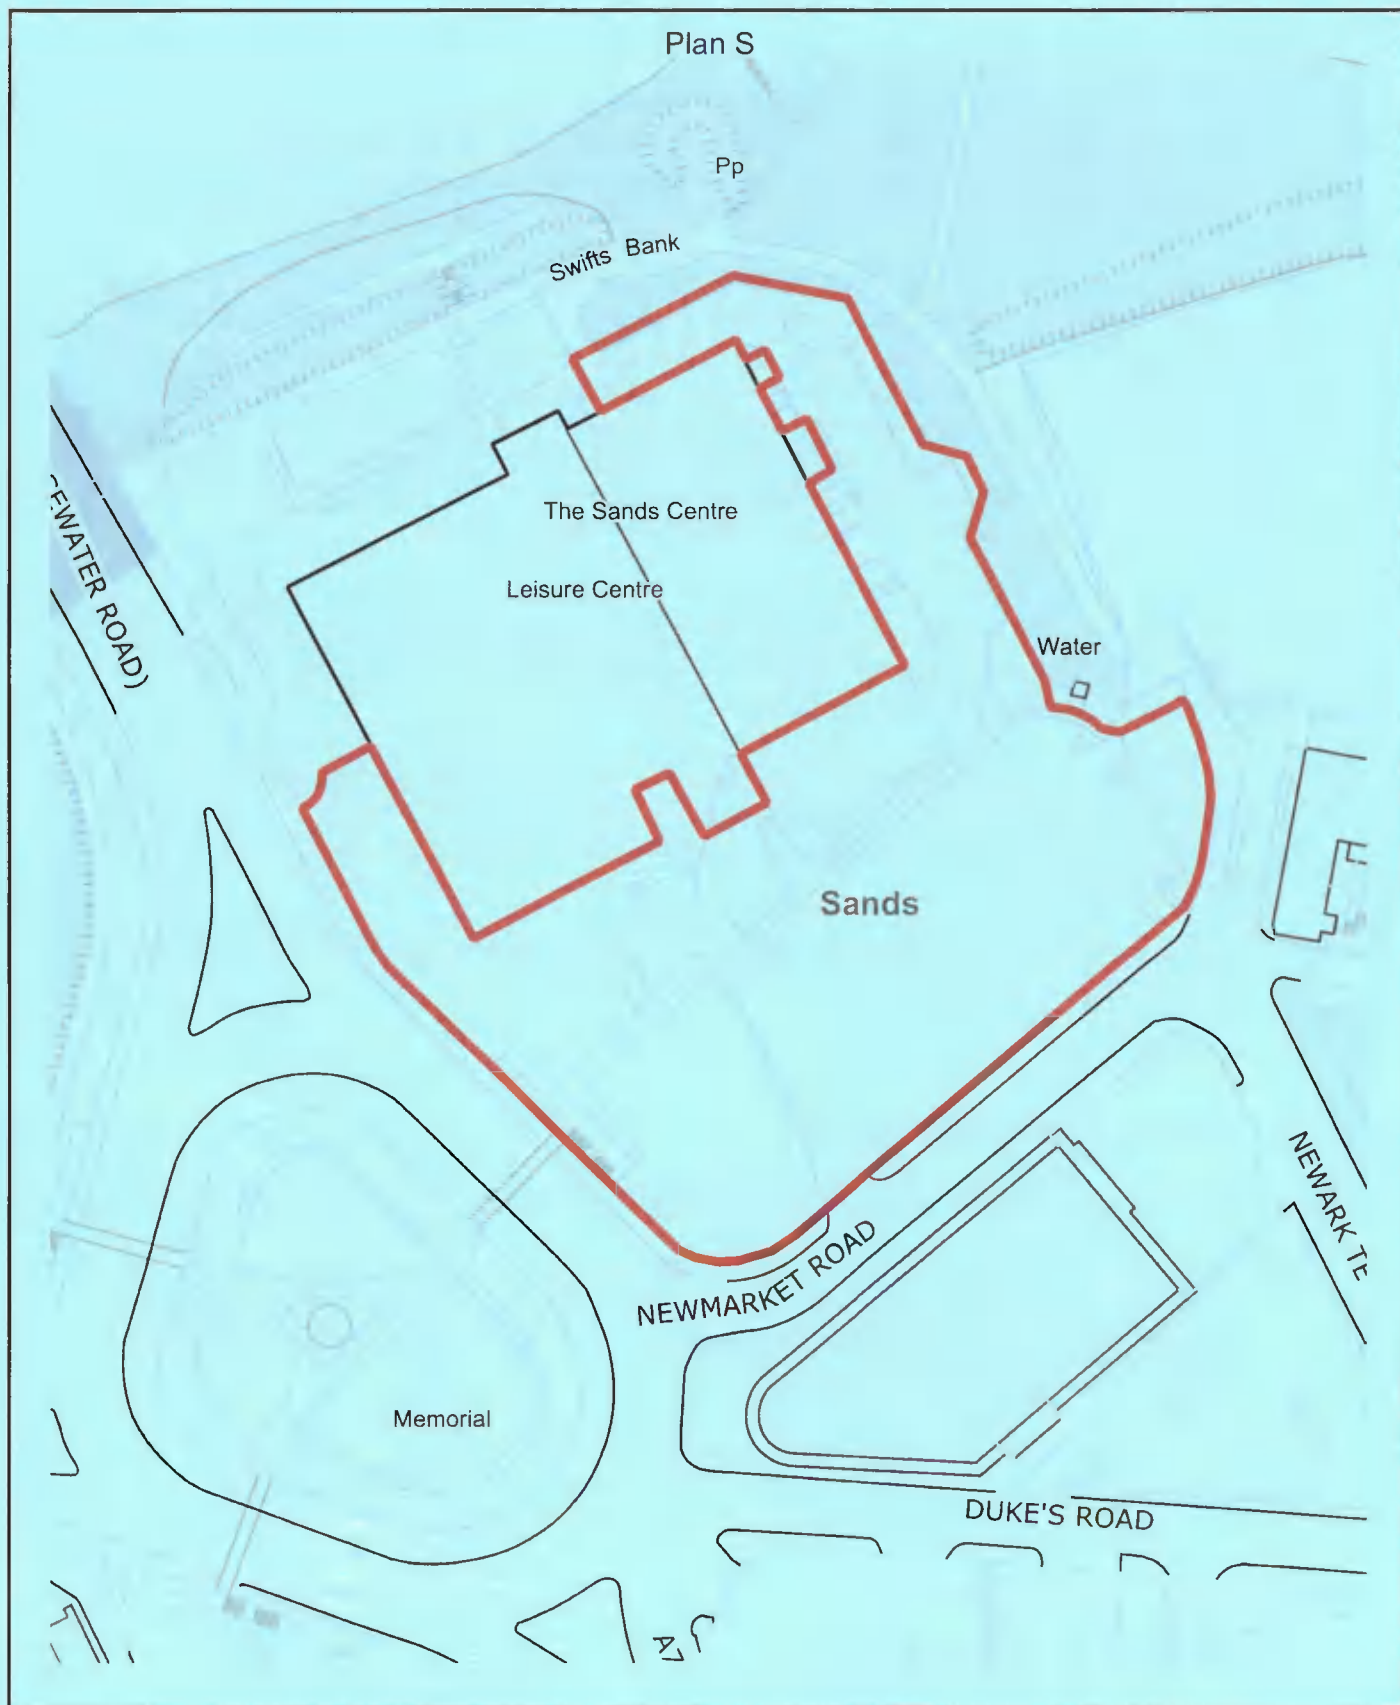

### Sands Centre Car Park, Carlisle

Date: 06/12/2022

Scale: 1:1250

©crown copyright database rights 2021 ordnance survey



*Handwritten signature/initials*

Civic Centre  
Rickergate  
Carlisle  
CA3 8QG

**CARLISLE**  
CITY COUNCIL  
  
[www.carlisle.gov.uk](http://www.carlisle.gov.uk)

**THE COUNCIL OF THE CITY OF CARLISLE  
STATEMENT OF REASONS  
(OFF STREET PARKING PLACES) (CONSOLIDATION AND MINOR AMENDMENT  
VARIATION PAY BY TELEPHONE) ORDER 2012  
(VARIATION NO 5: SANDS CENTRE REDEVELOPMENT) ORDER 2023**

**STATEMENT OF REASONS**

The City Council of Carlisle considers that it is expedient to propose to make the above Order for the following reasons:

1. The Sands Centre redevelopment works have been completed and the car park is now fully functional.
2. Due to the nature of the facilities at The Sands Centre it has been necessary to create a drop-off area within the car park.
3. It is anticipated that the redevelopment of the Sands Centre will increase the number of visitors to the facility so the capacity of the car park has changed to accommodate this.
4. Capacity is still available at Swifts Bank car park and at alternative sites elsewhere in Carlisle.

