


HIGHWAY AT BRAMPTON IN THE CITY OF CARLISLE

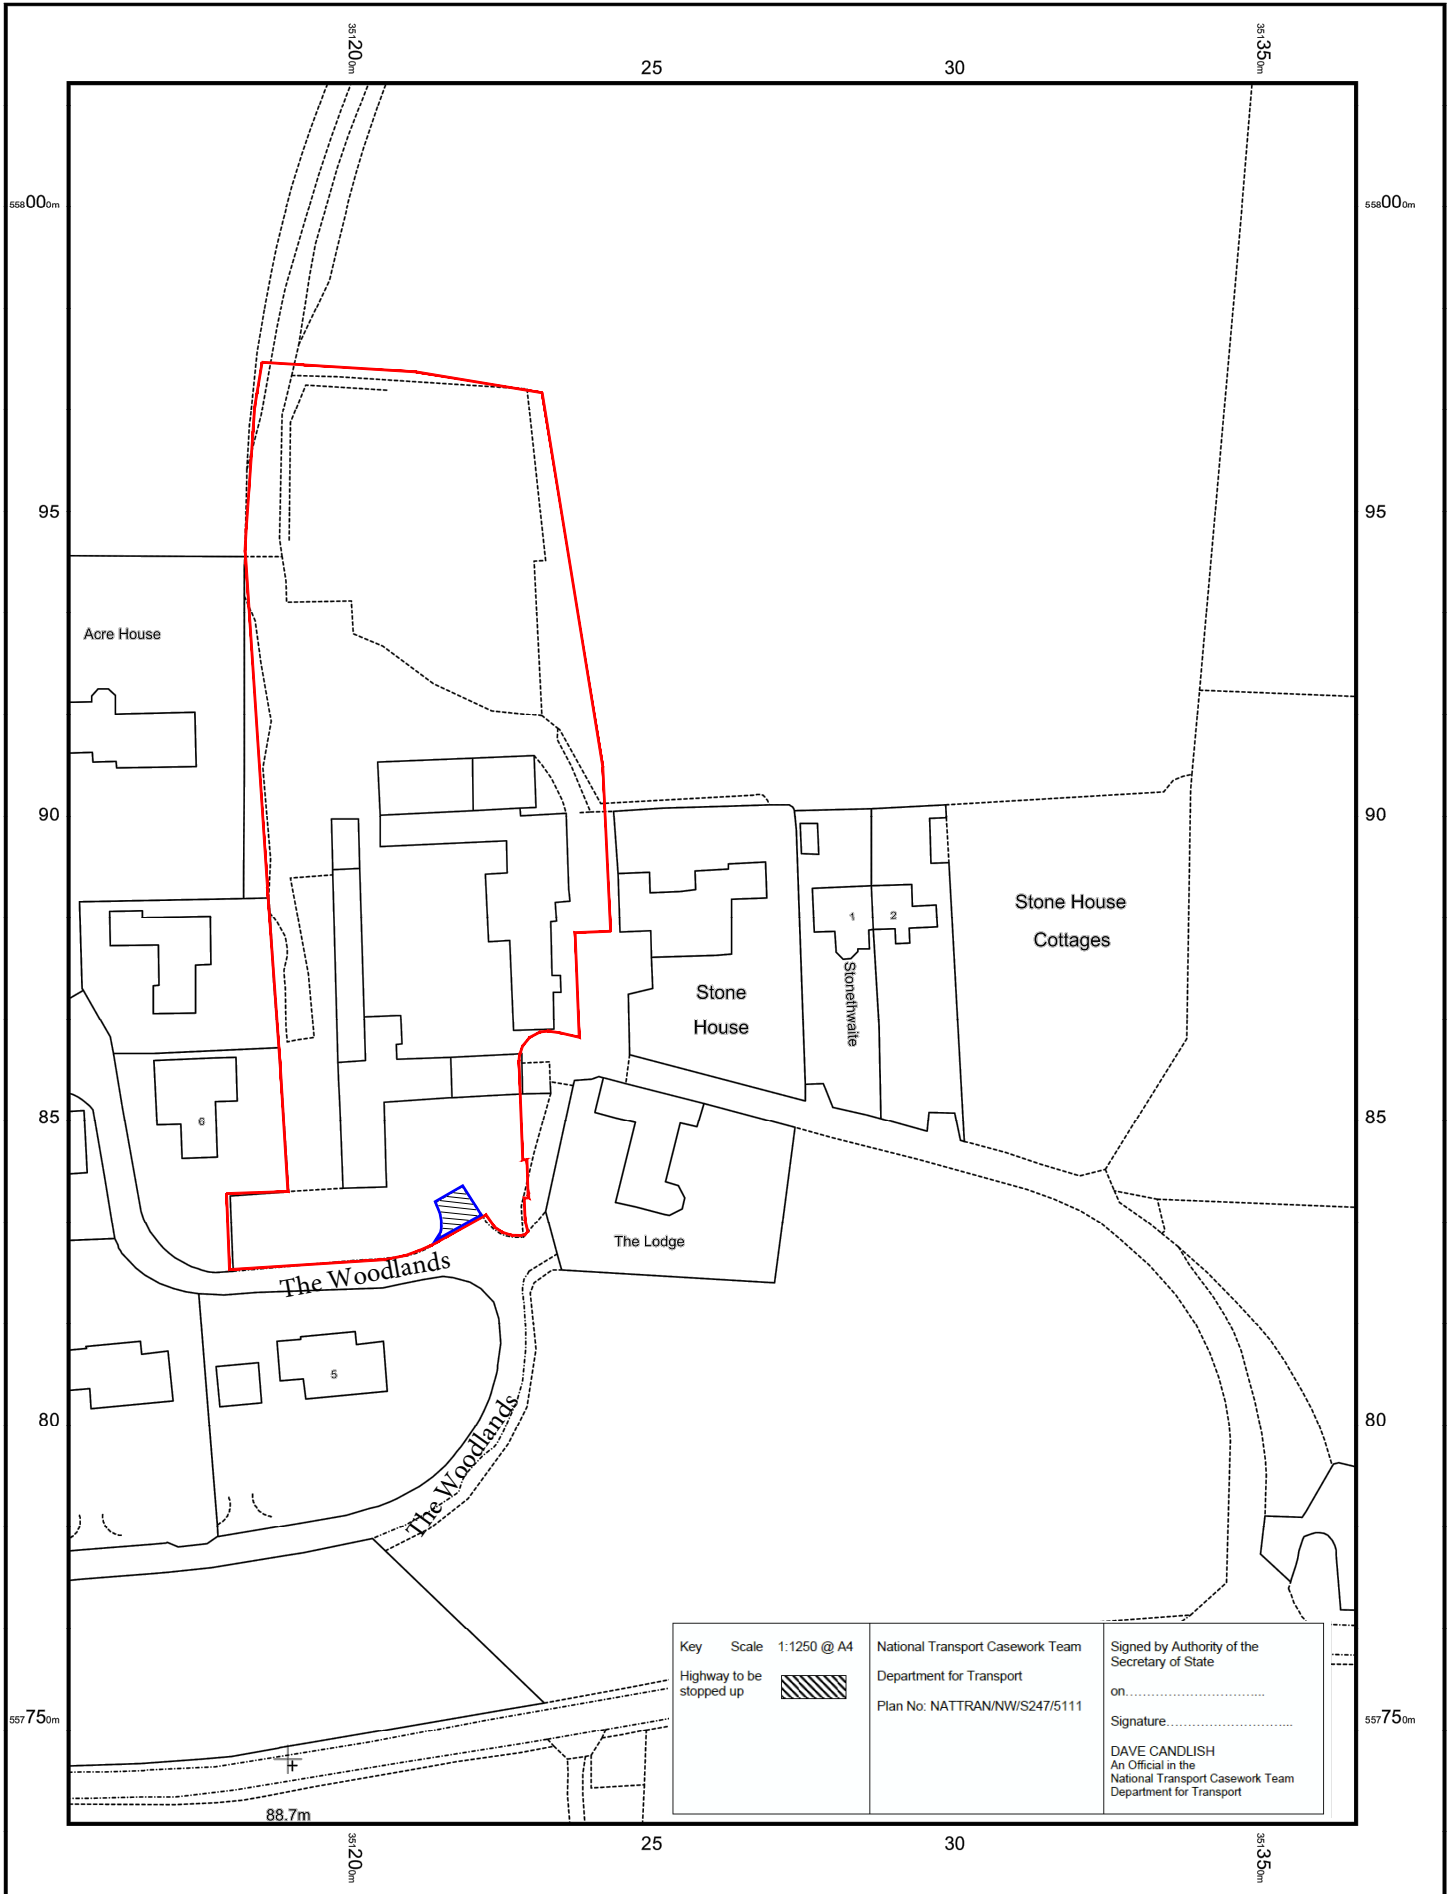

Key	Scale	1:1250 @ A4	National Transport Casework Team	Signed by Authority of the Secretary of State
	Highway to be stopped up		Department for Transport	on.....
			Plan No: NATTRAN/NW/S247/5111	Signature.....
				DAVE CANDLISH An Official in the National Transport Casework Team Department for Transport

0m 1cm = 12.5m 62.5m

Scale 1:1250